



0 5 10 20  
SCALE IN FEET  
Graphic Scale : 1 inch = 8 Feet

NORTH 2nd STREET

WEST WELLS STREET



PLANKINTON AVENUE

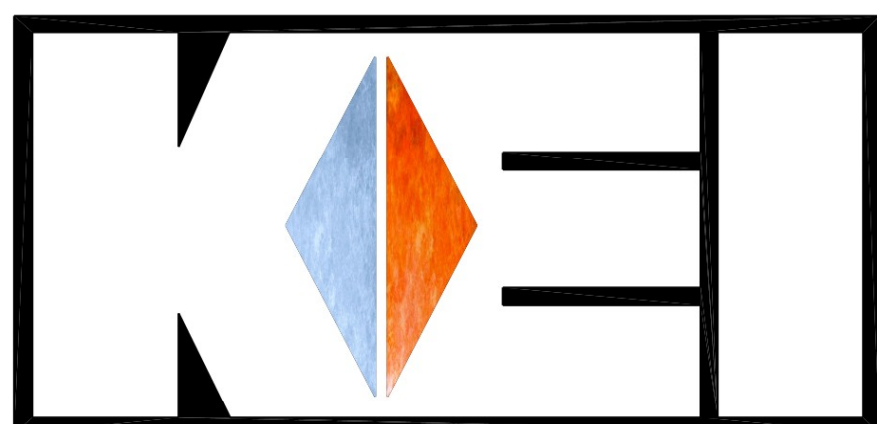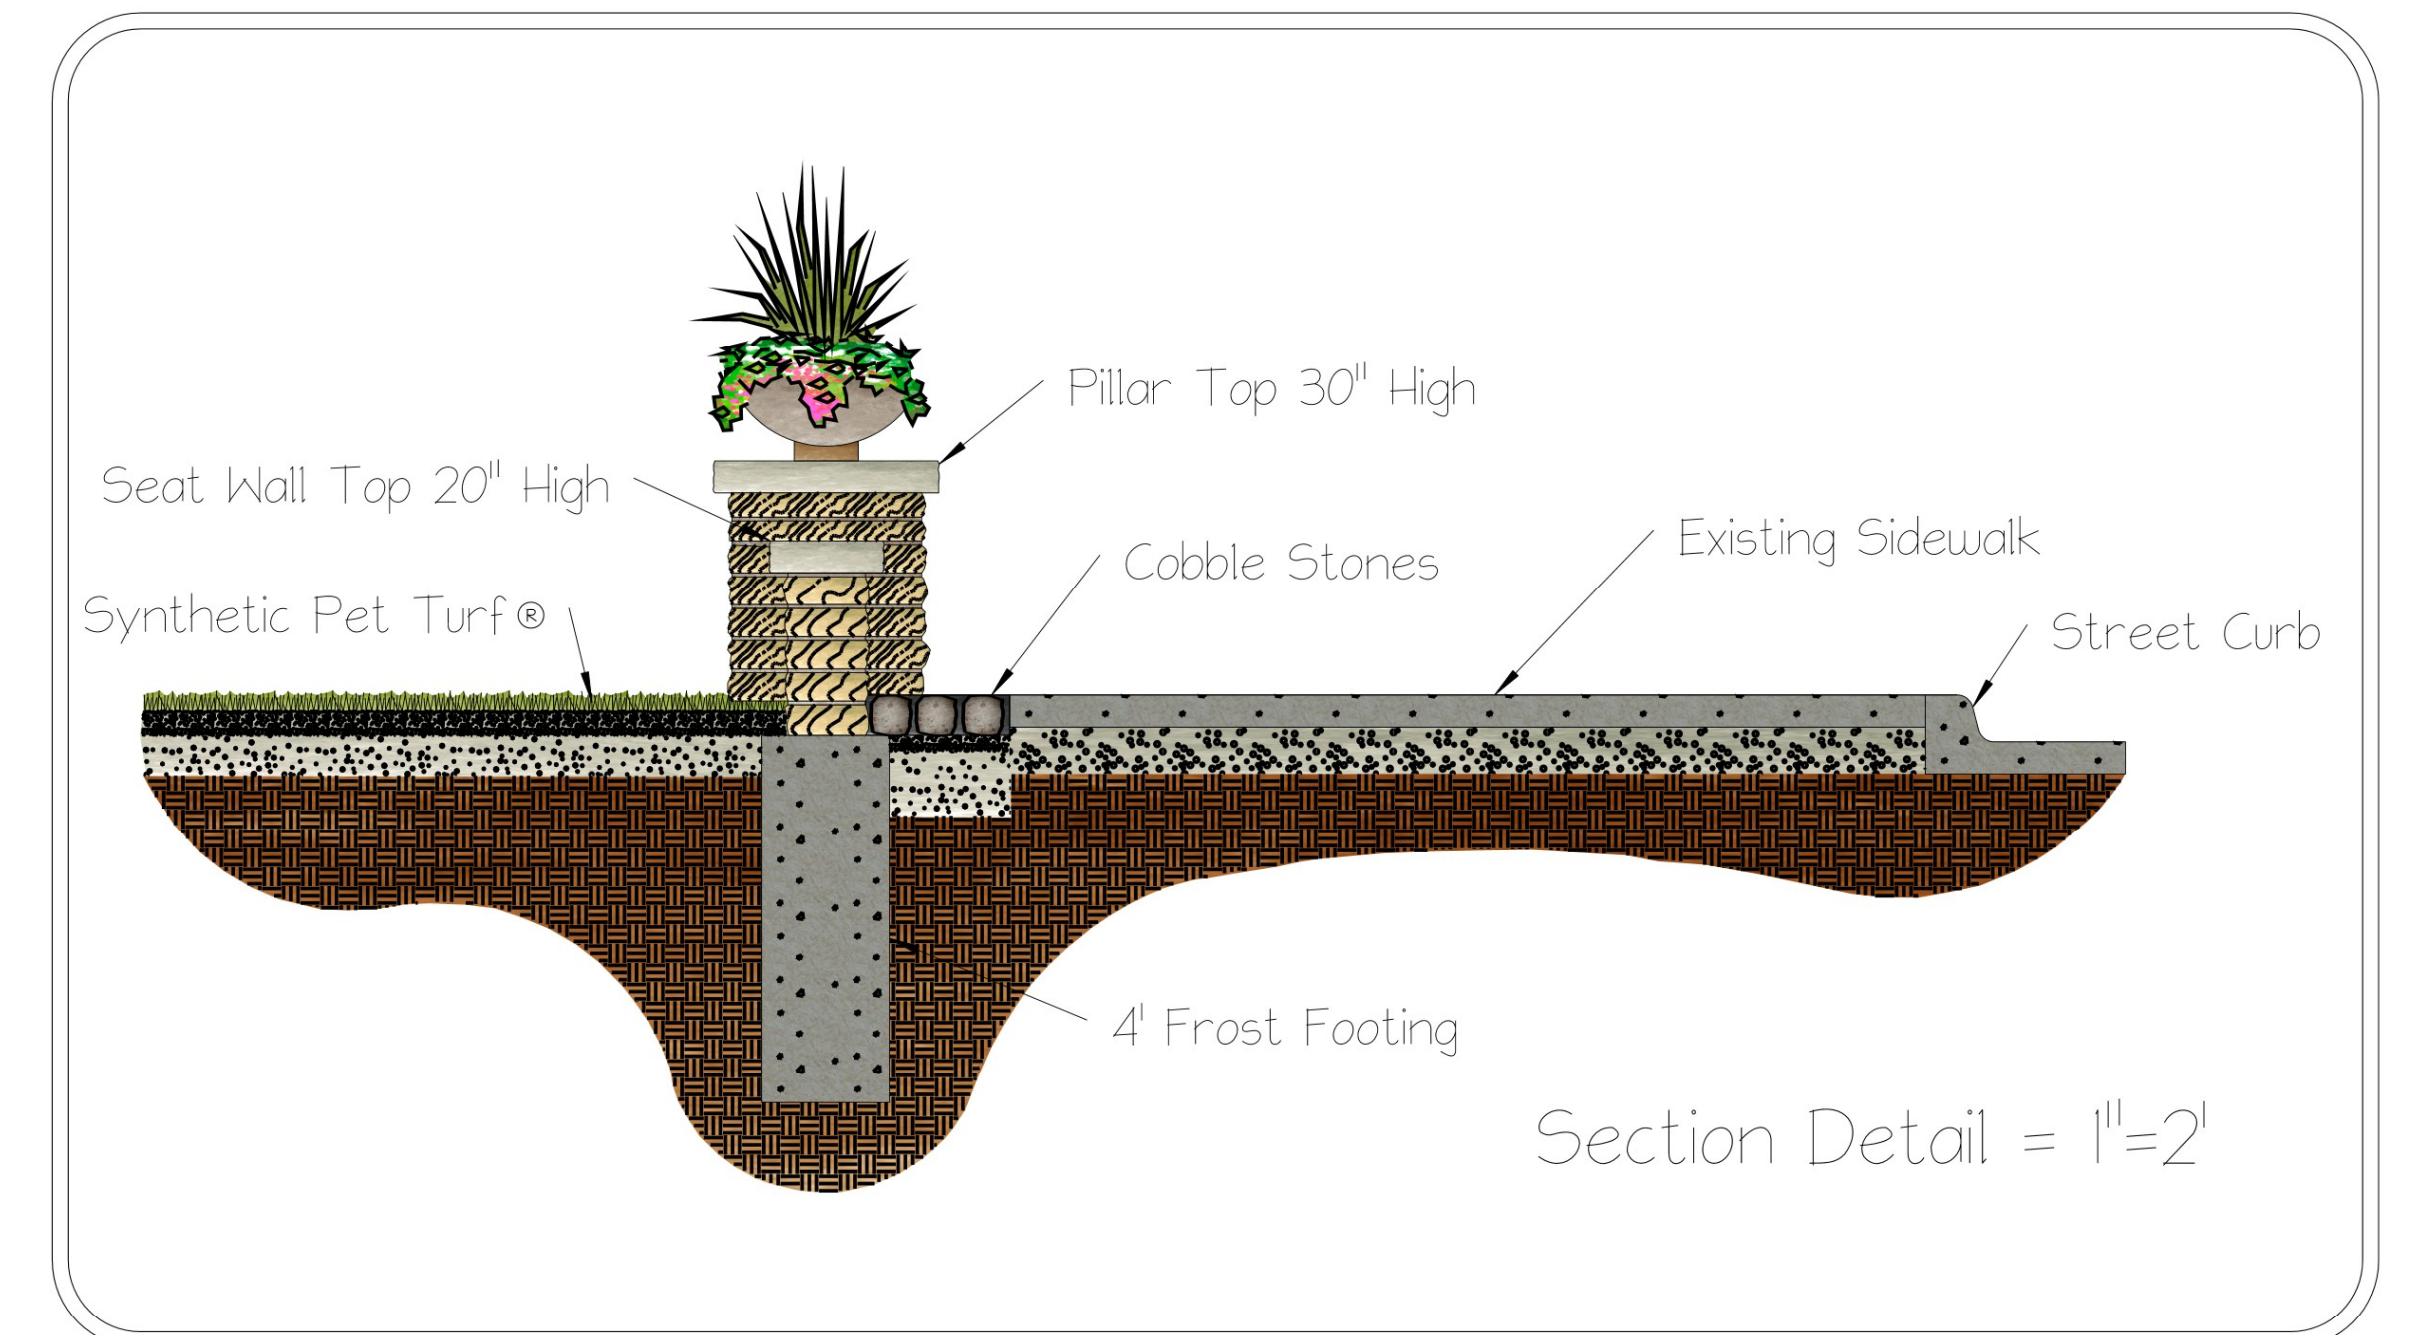

**KUJAWA ENTERPRISES, INC.**  
824 EAST RAWSON AVE. OAK CREEK, WI 53154  
PHONE: 414-766-1900 FAX: 414-766-9780

**POSTMANS SQUARE**

Wells | Plankinton | 2nd Street  
Milwaukee, WI 53203

client:		
scale:	date:	revision:
1 inch = 8 Feet	2/20/20	
drawn by:	checked by:	drawing #:
Travis B	CK	1 of 1

Sheet Size : 24" x 36"